

Key:


**Red Line**  
- Indicates the area in which the lease refers to.

**Blue Line**  
- Indicates the Location plan.


**Green Line**  
- Indicates garden area.

**Brown Hatching**  
- Indicates communal areas / pathway.

**Yellow Hatching**  
- Indicates refuse area.

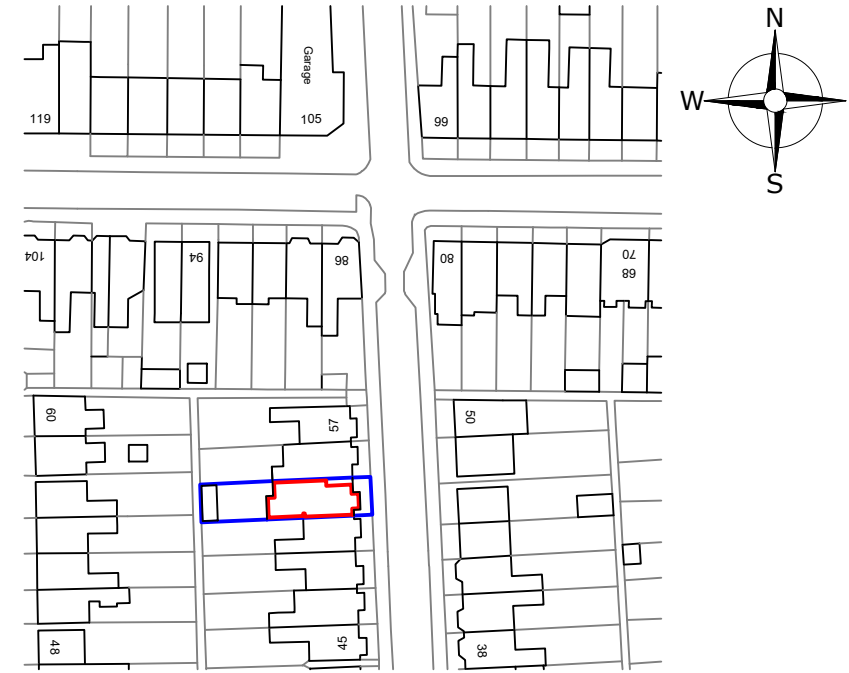

LOCATION PLAN  
SCALE 1:1250  
0 10 20 30 40m

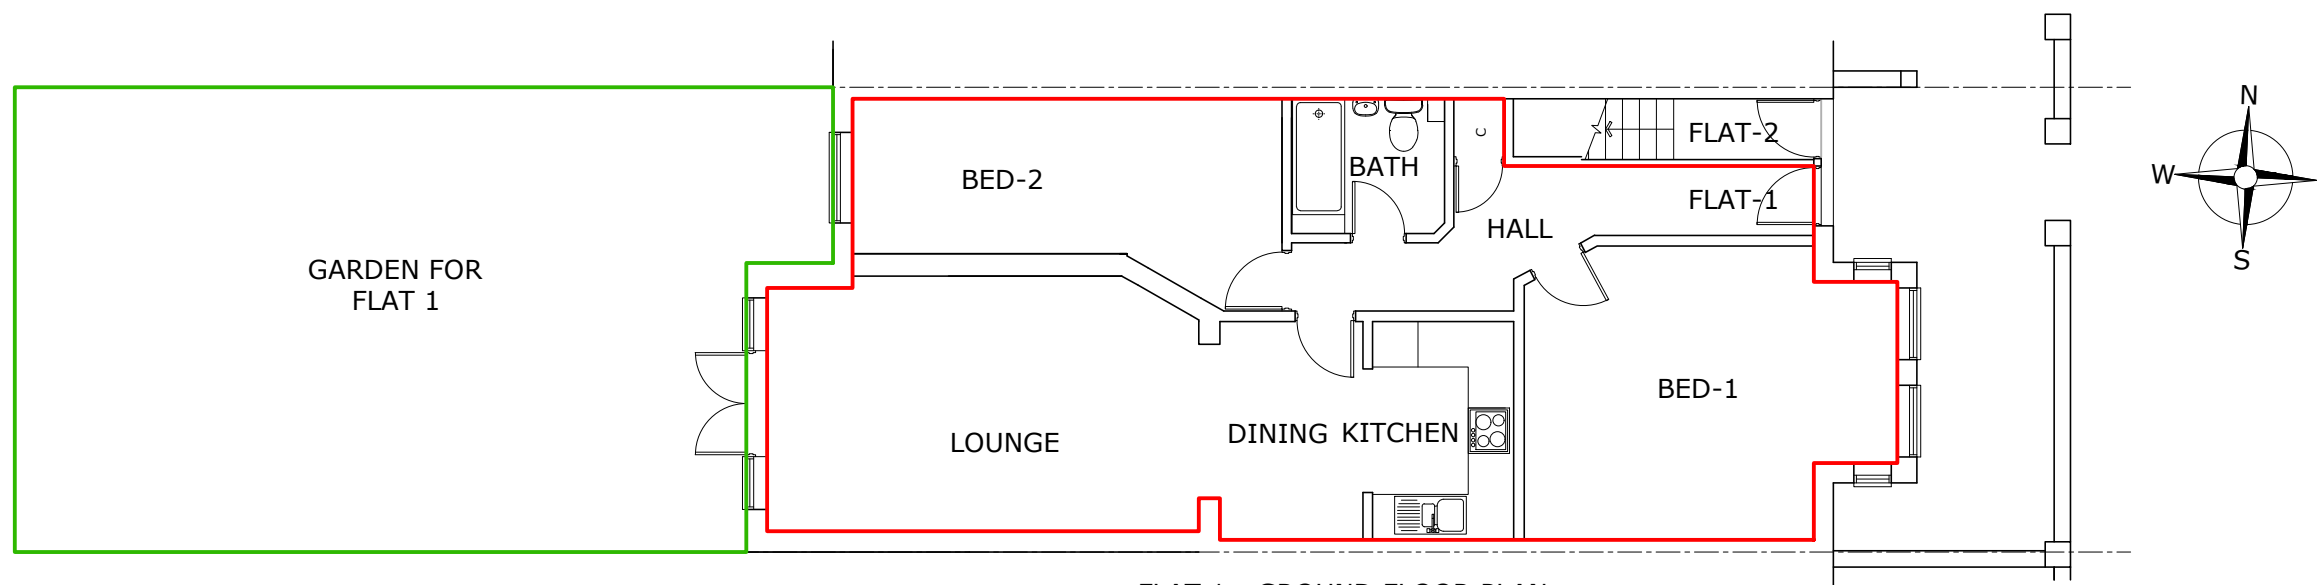

FLAT 1 - GROUND FLOOR PLAN  
SCALE 1:100  
0 1 2 3 4 5m

**Krystal Architecture Ltd**

A :5 Tyndale Avenue, Basildon,  
Essex, SS14 3UD  
T : 01268 454581 / 07999061557  
E : info@krystal-architecture.com  
W : www.krystal-architecture.com

Project Address

Client Name

Drawing Title  
Location & Floor Plans

Status

Land Registry- Lease Plan

Drawing Number

**648-500**

**Rev: 03**

Date  
14.11.22

Scale  
1:100 / 1250 @A2

Drawn By  
WN